


DÜZENLEME_SINIR_KROKİSİ

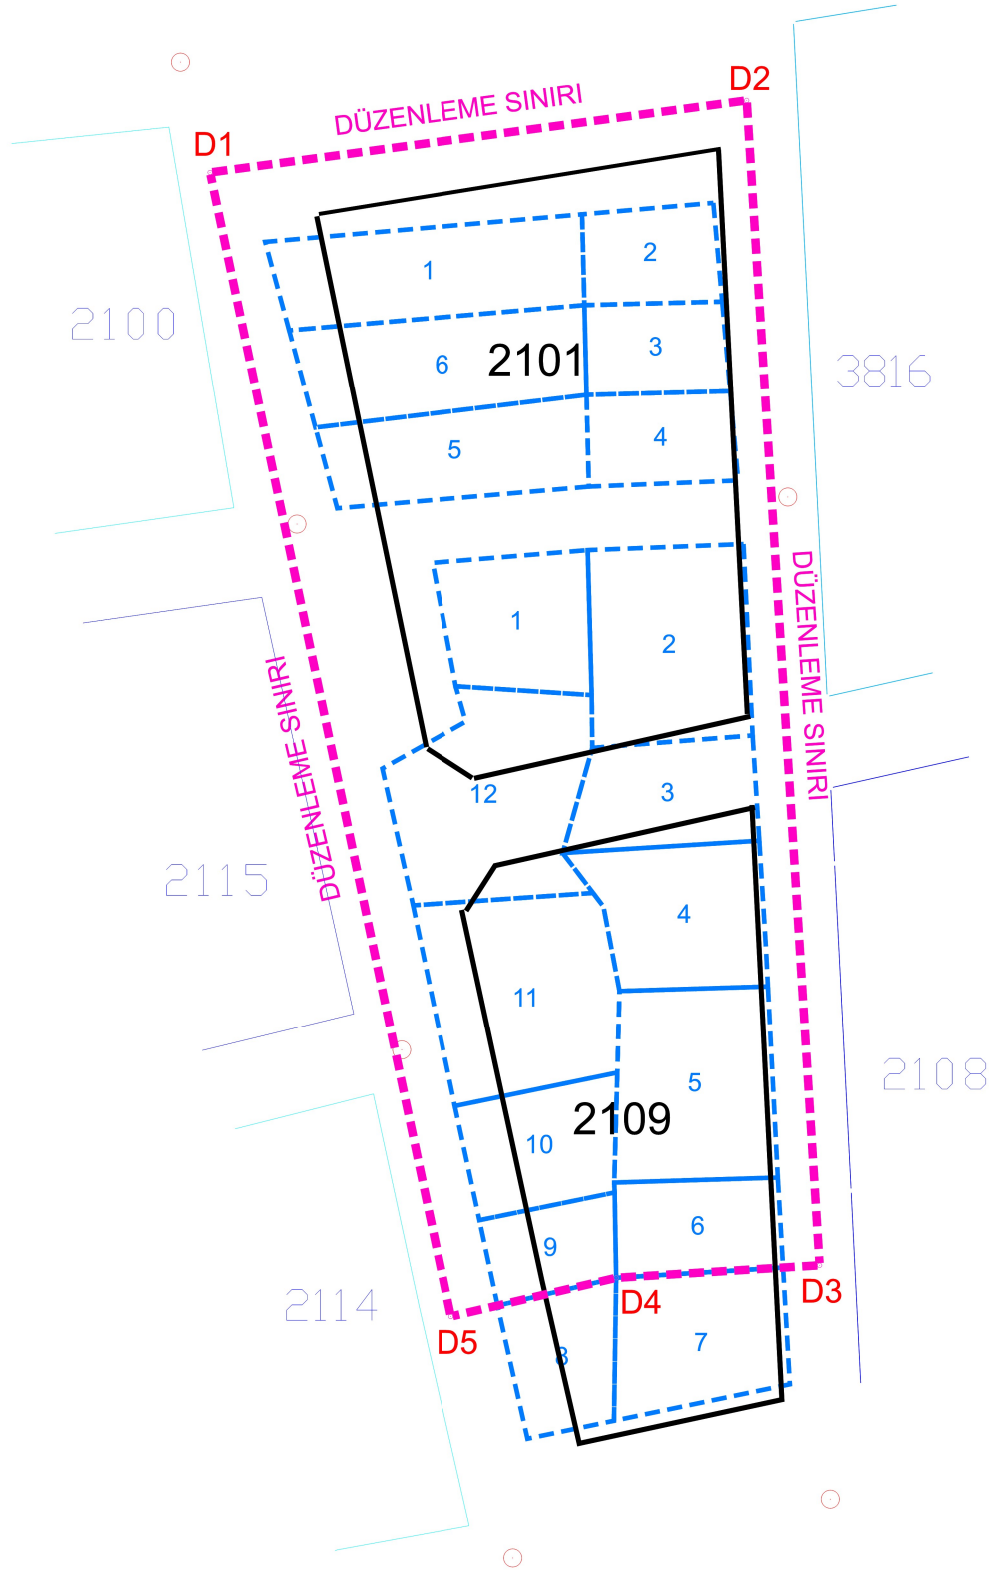

Nokta No	Y	X
D1	61187.065	60021.881
D2	61228.929	60027.495
D3	61234.608	59936.635
D4	61218.760	59935.660
D5	61205.863	59932.648