
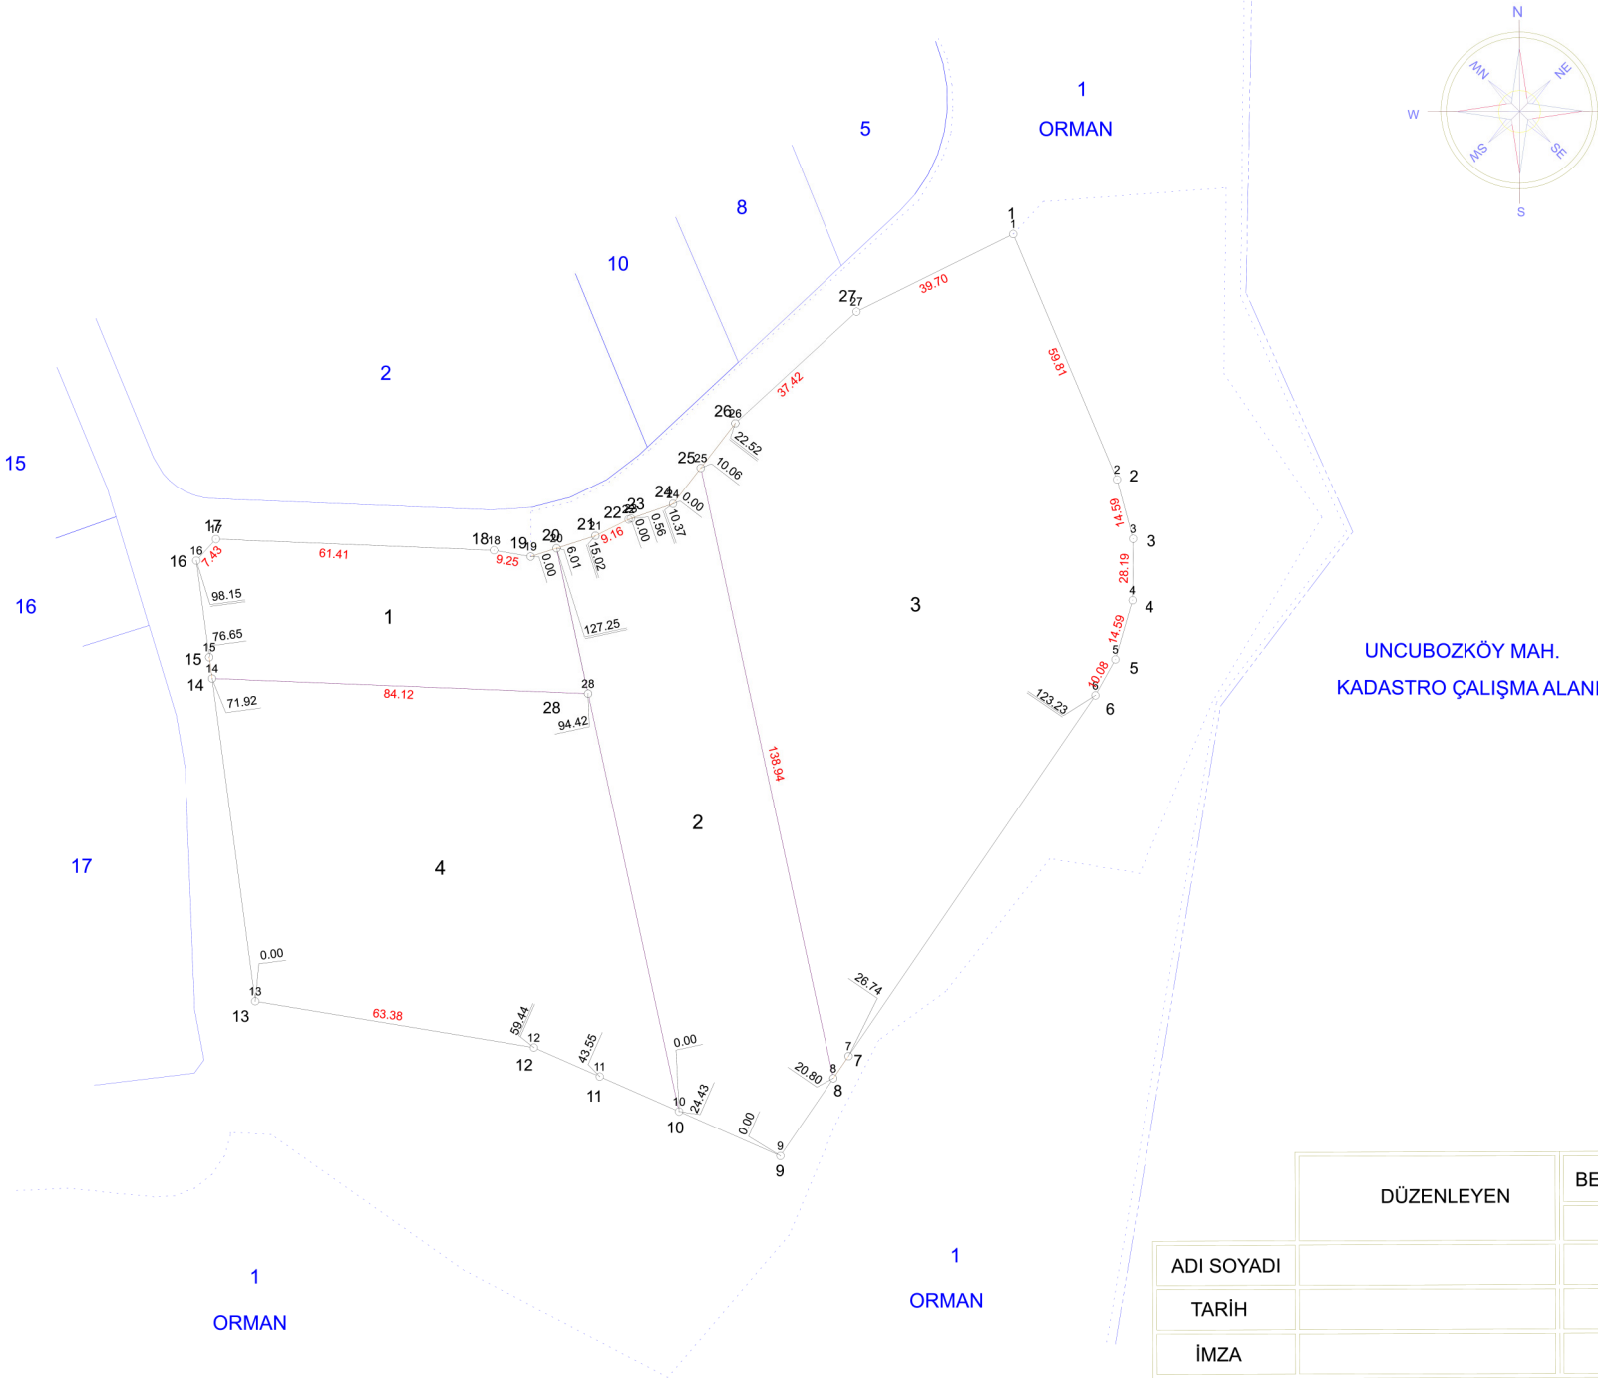


1002 ADA RÖLEVE ÖLÇÜ KROKİSİ

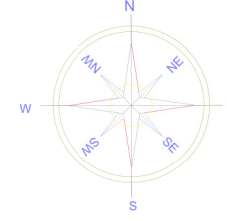

İLİ	MANİSA
İLÇESİ	YUNUSEMRE
MAH. / KÖY	KEÇİLİ KÖY
PAFTA NO	20K.3D
ADA / PARSEL NO	1002/1-2-3-4

Nokta No	Y	X
1	532320.09	4274945.47
2	532343.00	4274891.31
3	532346.54	4274878.19
4	532346.42	4274864.59
5	532342.64	4274851.54
6	532338.22	4274843.61
7	532283.76	4274763.96
8	532280.41	4274759.06
9	532268.66	4274741.89
10	532246.31	4274751.74
11	532228.81	4274759.45
12	532214.27	4274765.86
13	532152.73	4274776.07
14	532143.20	4274847.35
15	532142.58	4274852.04
16	532139.73	4274873.35
17	532144.07	4274878.11
18	532205.42	4274875.63
19	532213.56	4274874.25
20	532219.28	4274876.08
21	532227.87	4274878.83
22	532235.17	4274882.47
23	532235.71	4274882.66
24	532244.96	4274885.99
25	532251.10	4274893.85
26	532258.71	4274903.73
27	532285.53	4274928.37
28	532226.25	4274844.00

UNCUBOZKÖY MAH.
KADASTRO ÇALIŞMA ALANI

DÜZENLEYEN

BELEDİYE / ÖZEL İDARE

KADASTRO MÜDÜRLÜĞÜ

KONTROL EDEN

KONTROL EDEN

ADI SOYADI

TARİH

İMZA

1
ORMAN

1
ORMAN